

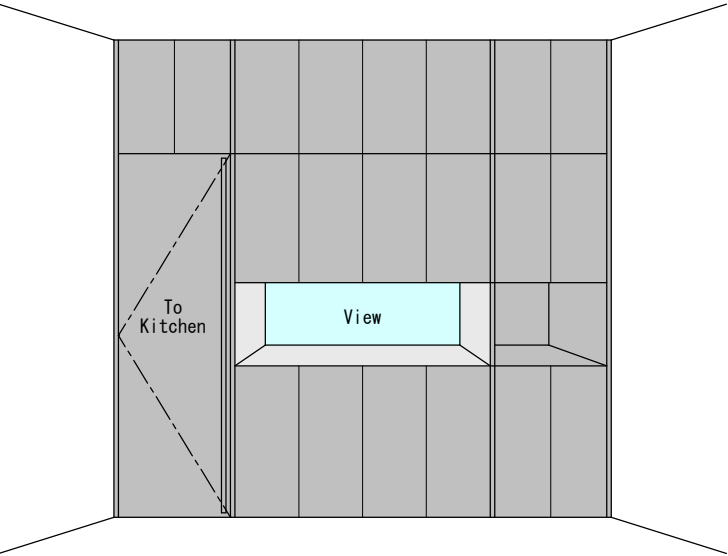
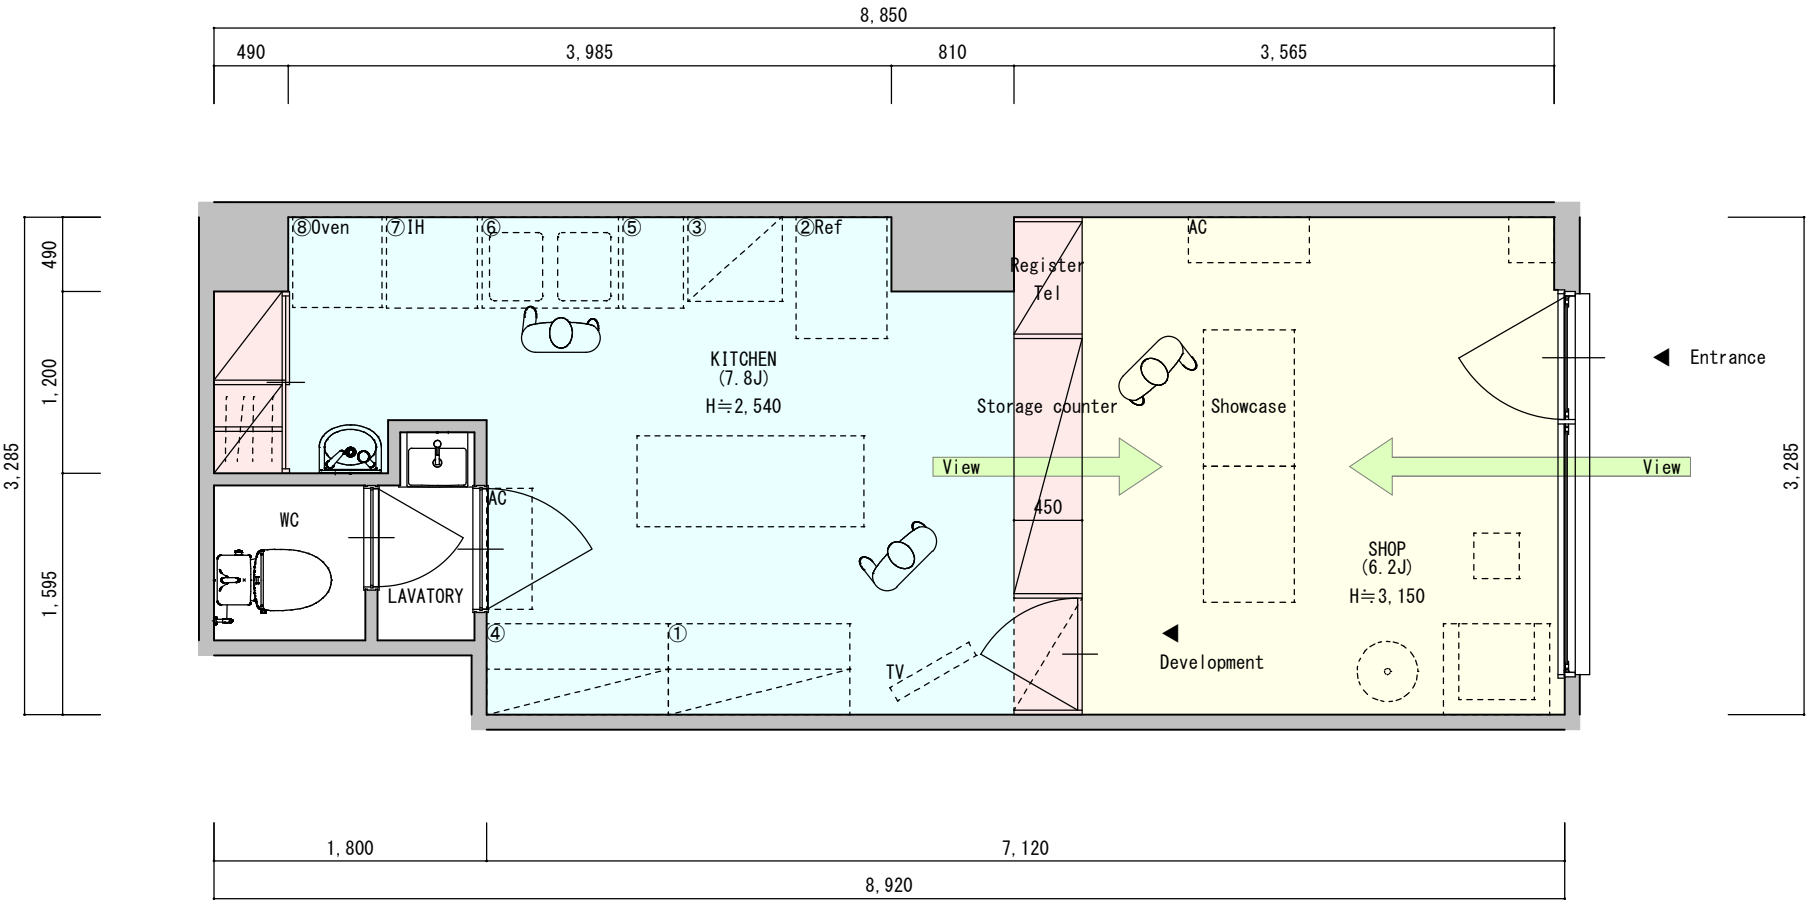
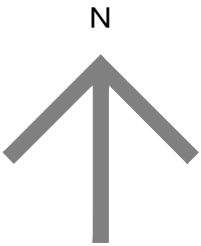
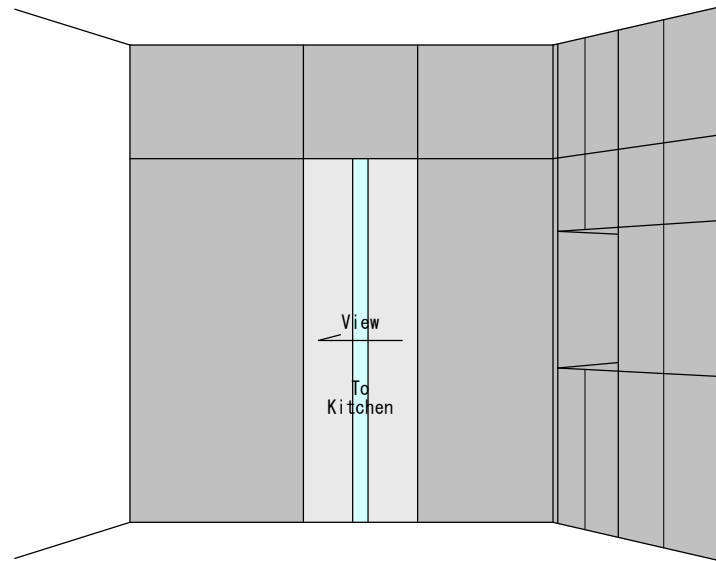


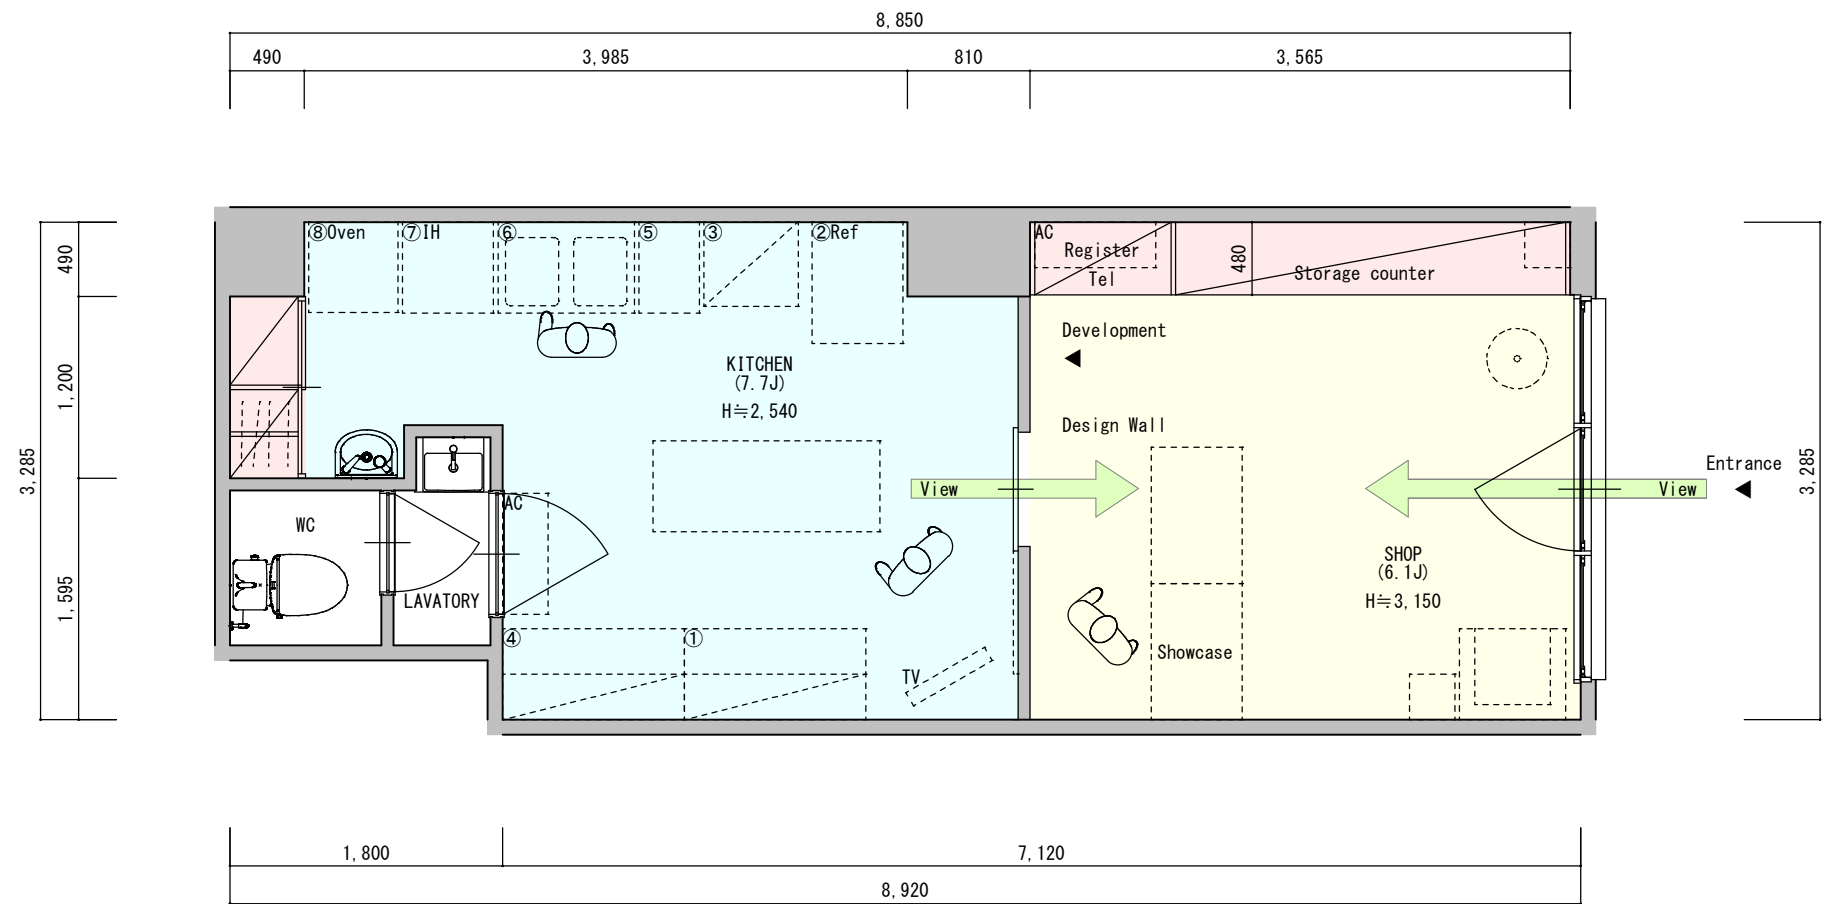

Storage counter  
Development

PLAN-A 1/50

SHOP KITCHEN STORAGE

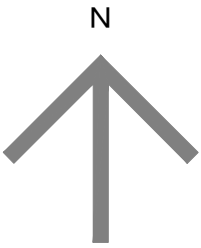

Design Wall  
Development

PLAN-B 1/50

SHOP KITCHEN STORAGE